
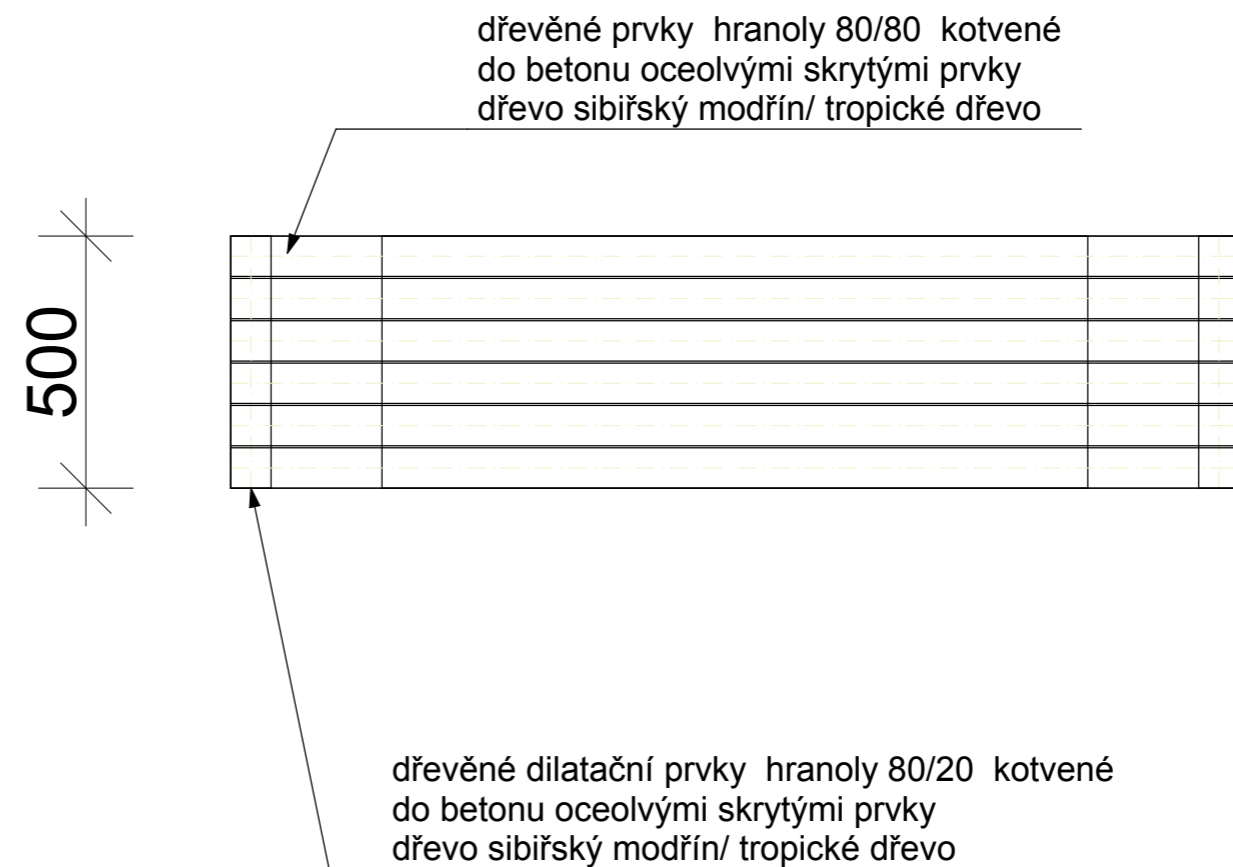


LAVIČKA TERÉNNÍ T2

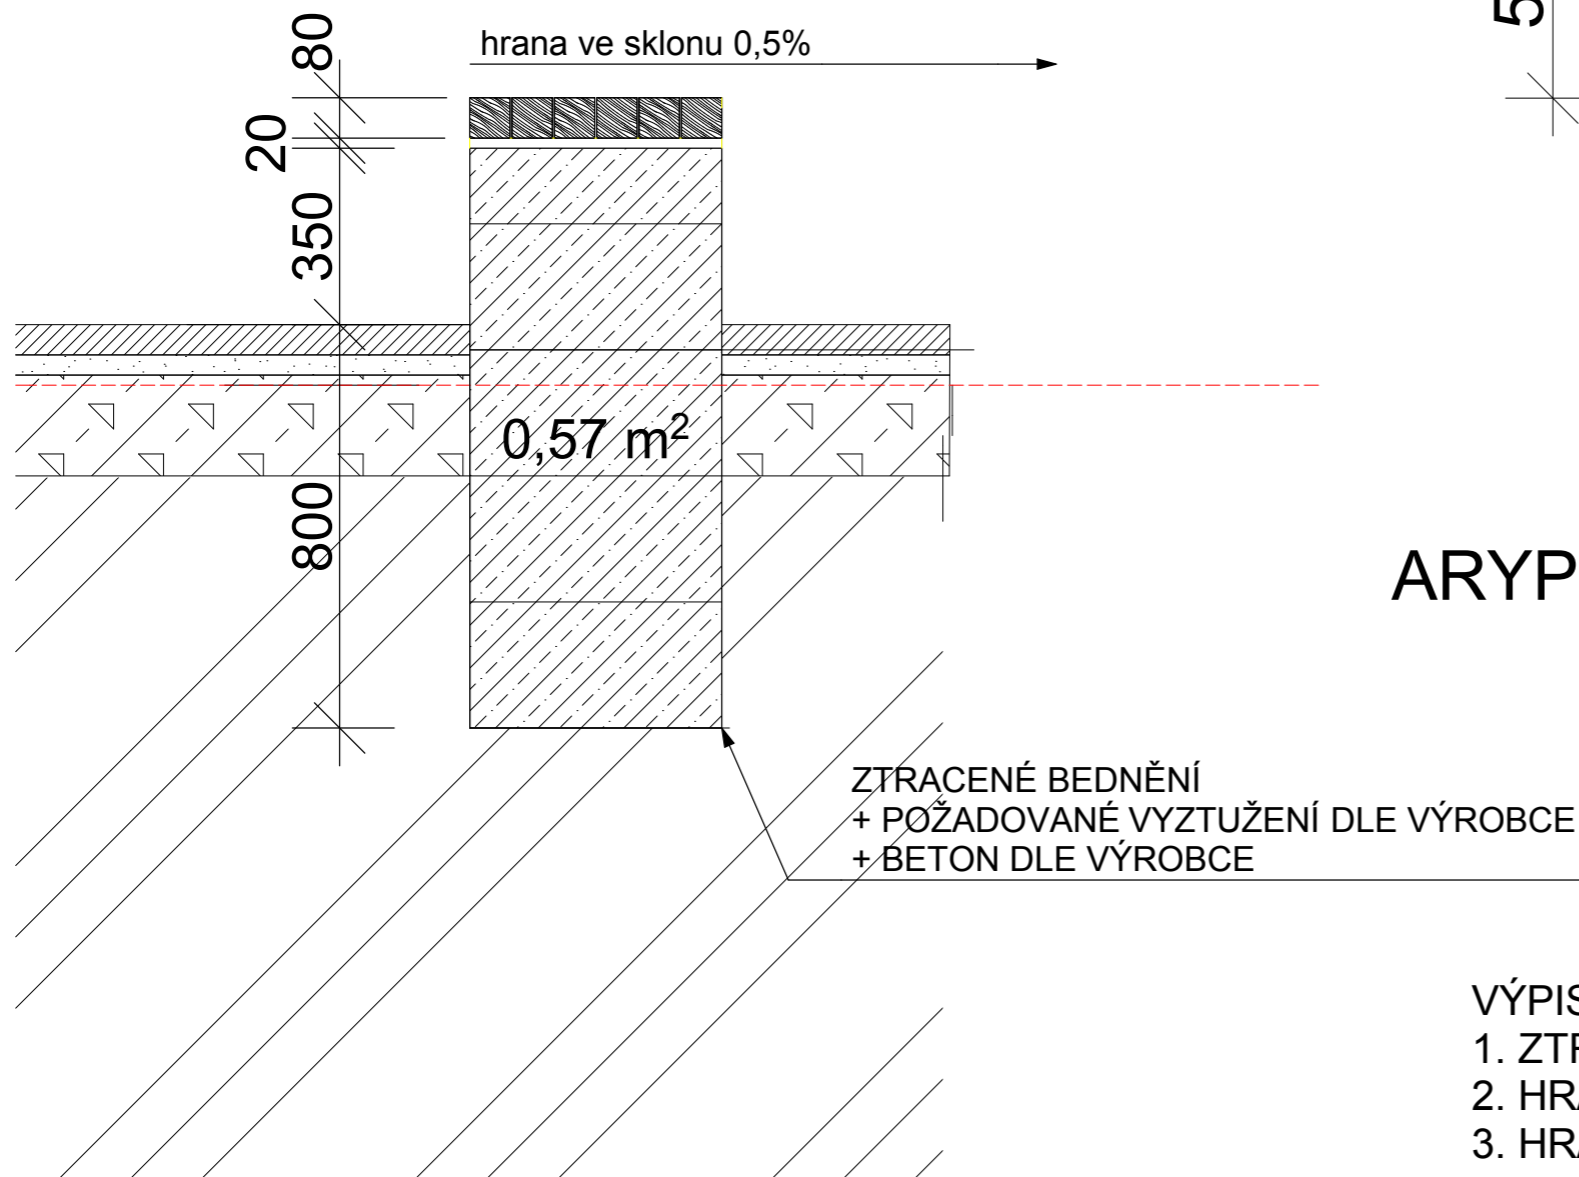

ARYPICKÝ TVAR 22,4 x 2 000 = 44 8000

VÝPIS MATERIÁLU:

1. ZTRACENÉ BEDNĚNÍ 500/400/250 25,536 M3
2. HRANOLY 80/20/500 48 ks 0,0384 M3
3. HRANOLY 80/80/2000 136 ks 1,74 M3